


F.H.W.A. REGION NO.	STATE	FED. AID PROJ. NO.	SHEET NO.	TOTAL SHEETS
3	MD.		2	8


SIGNALS

1-5
R
Y
G



PHASE 1

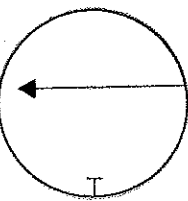

PHASE 2

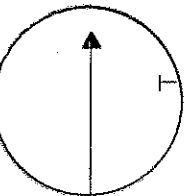

FLASHING
OPERATION

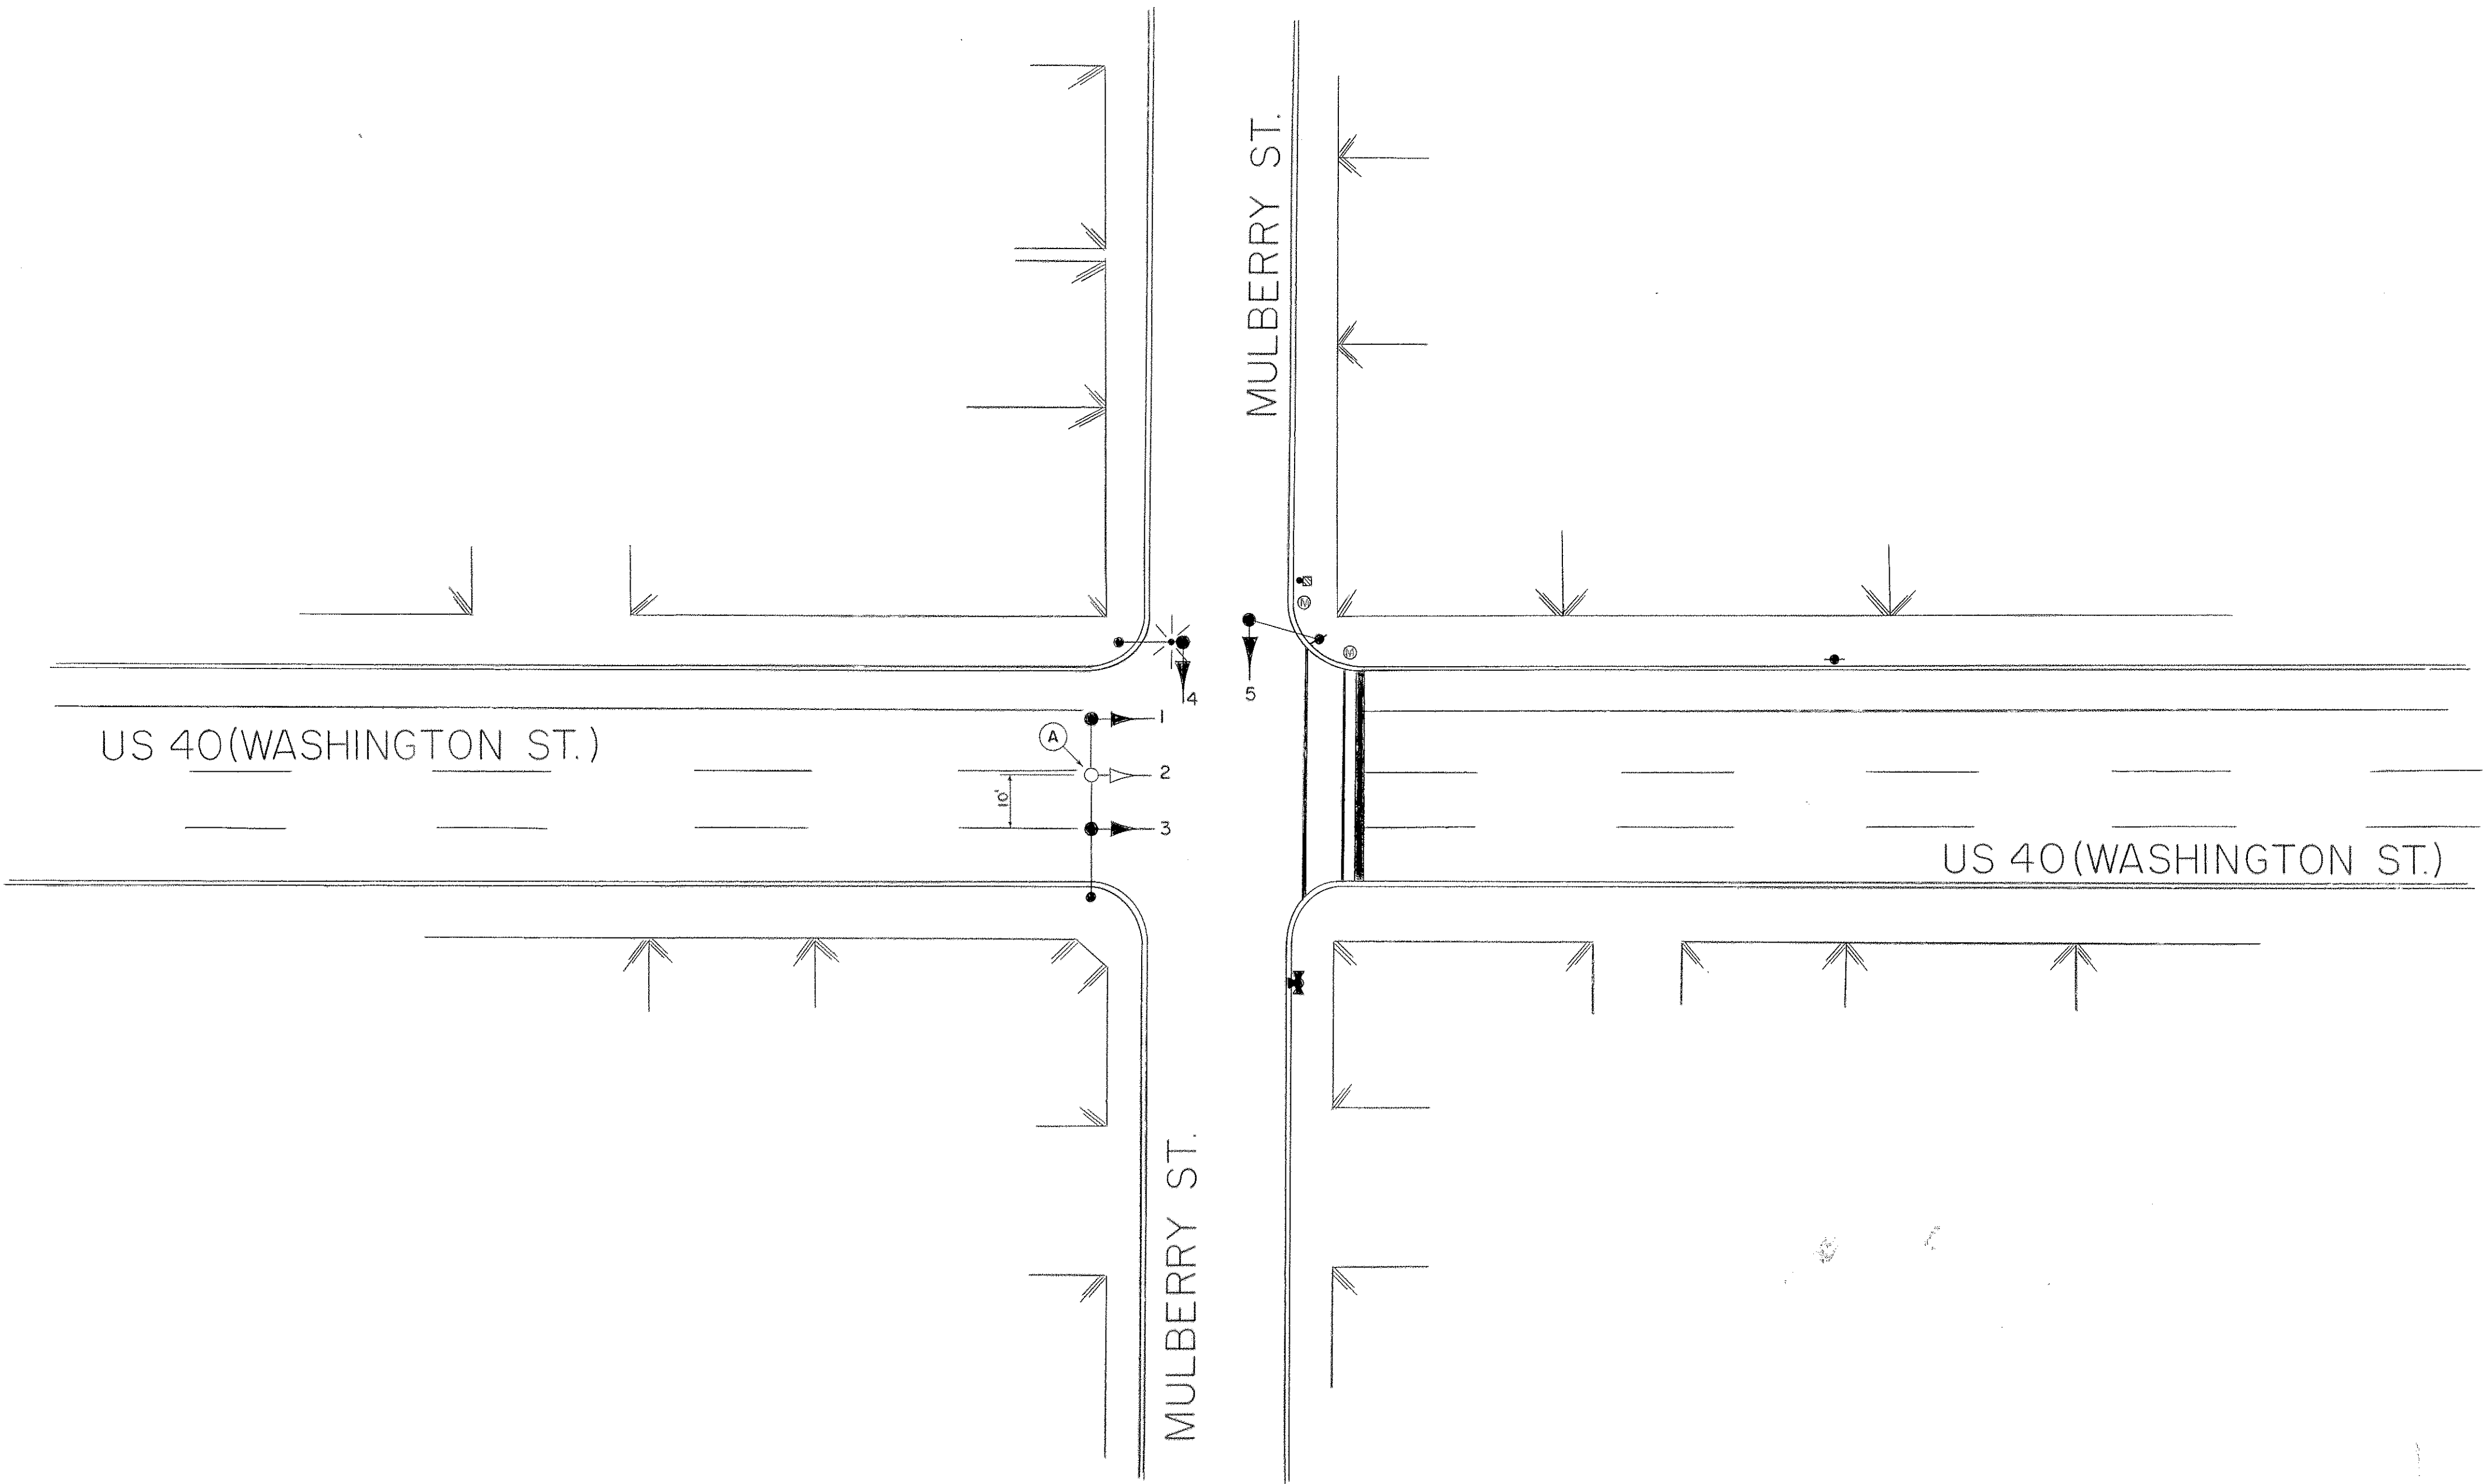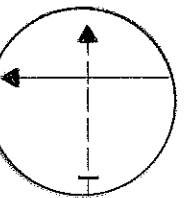

Edward J. Paulsen 4/2/81
APPROVAL: CHIEF SIGNAL DESIGN
SECTION

George H. Small 4/14/81
APPROVAL: REGIONAL
TRAFFIC ENGINEER

Edward J. Paulsen 4/8/81
APPROVAL: CHIEF-BUREAU
OF
TRAFFIC ENGINEERING

Jim Hill 5-1-81
APPROVAL: ASS'T. CHIEF ENGINEER
TRAFFIC

REVISIONS

STATE OF MARYLAND
DEPARTMENT OF TRANSPORTATION
STATE HIGHWAY ADMINISTRATION

TRAFFIC DIVISION — BUREAU OF TRAFFIC ENGINEERING

US 40 (WASHINGTON ST.) AT
MULBERRY ST.

SCALE 1" = 20' DATE 2-4-81 CONTRACT NO. AW-555-506-676

DRAWN BY: J. GORDON COUNTY: WASHINGTON

DESIGNED BY: *J. Hill* SIGNAL NO.:

CHECKED BY:

DRAWING NO.

TS-1814